


(K) KEYED ACCESS ONLY

FUTURE EXPANSION

TO DOG PARK

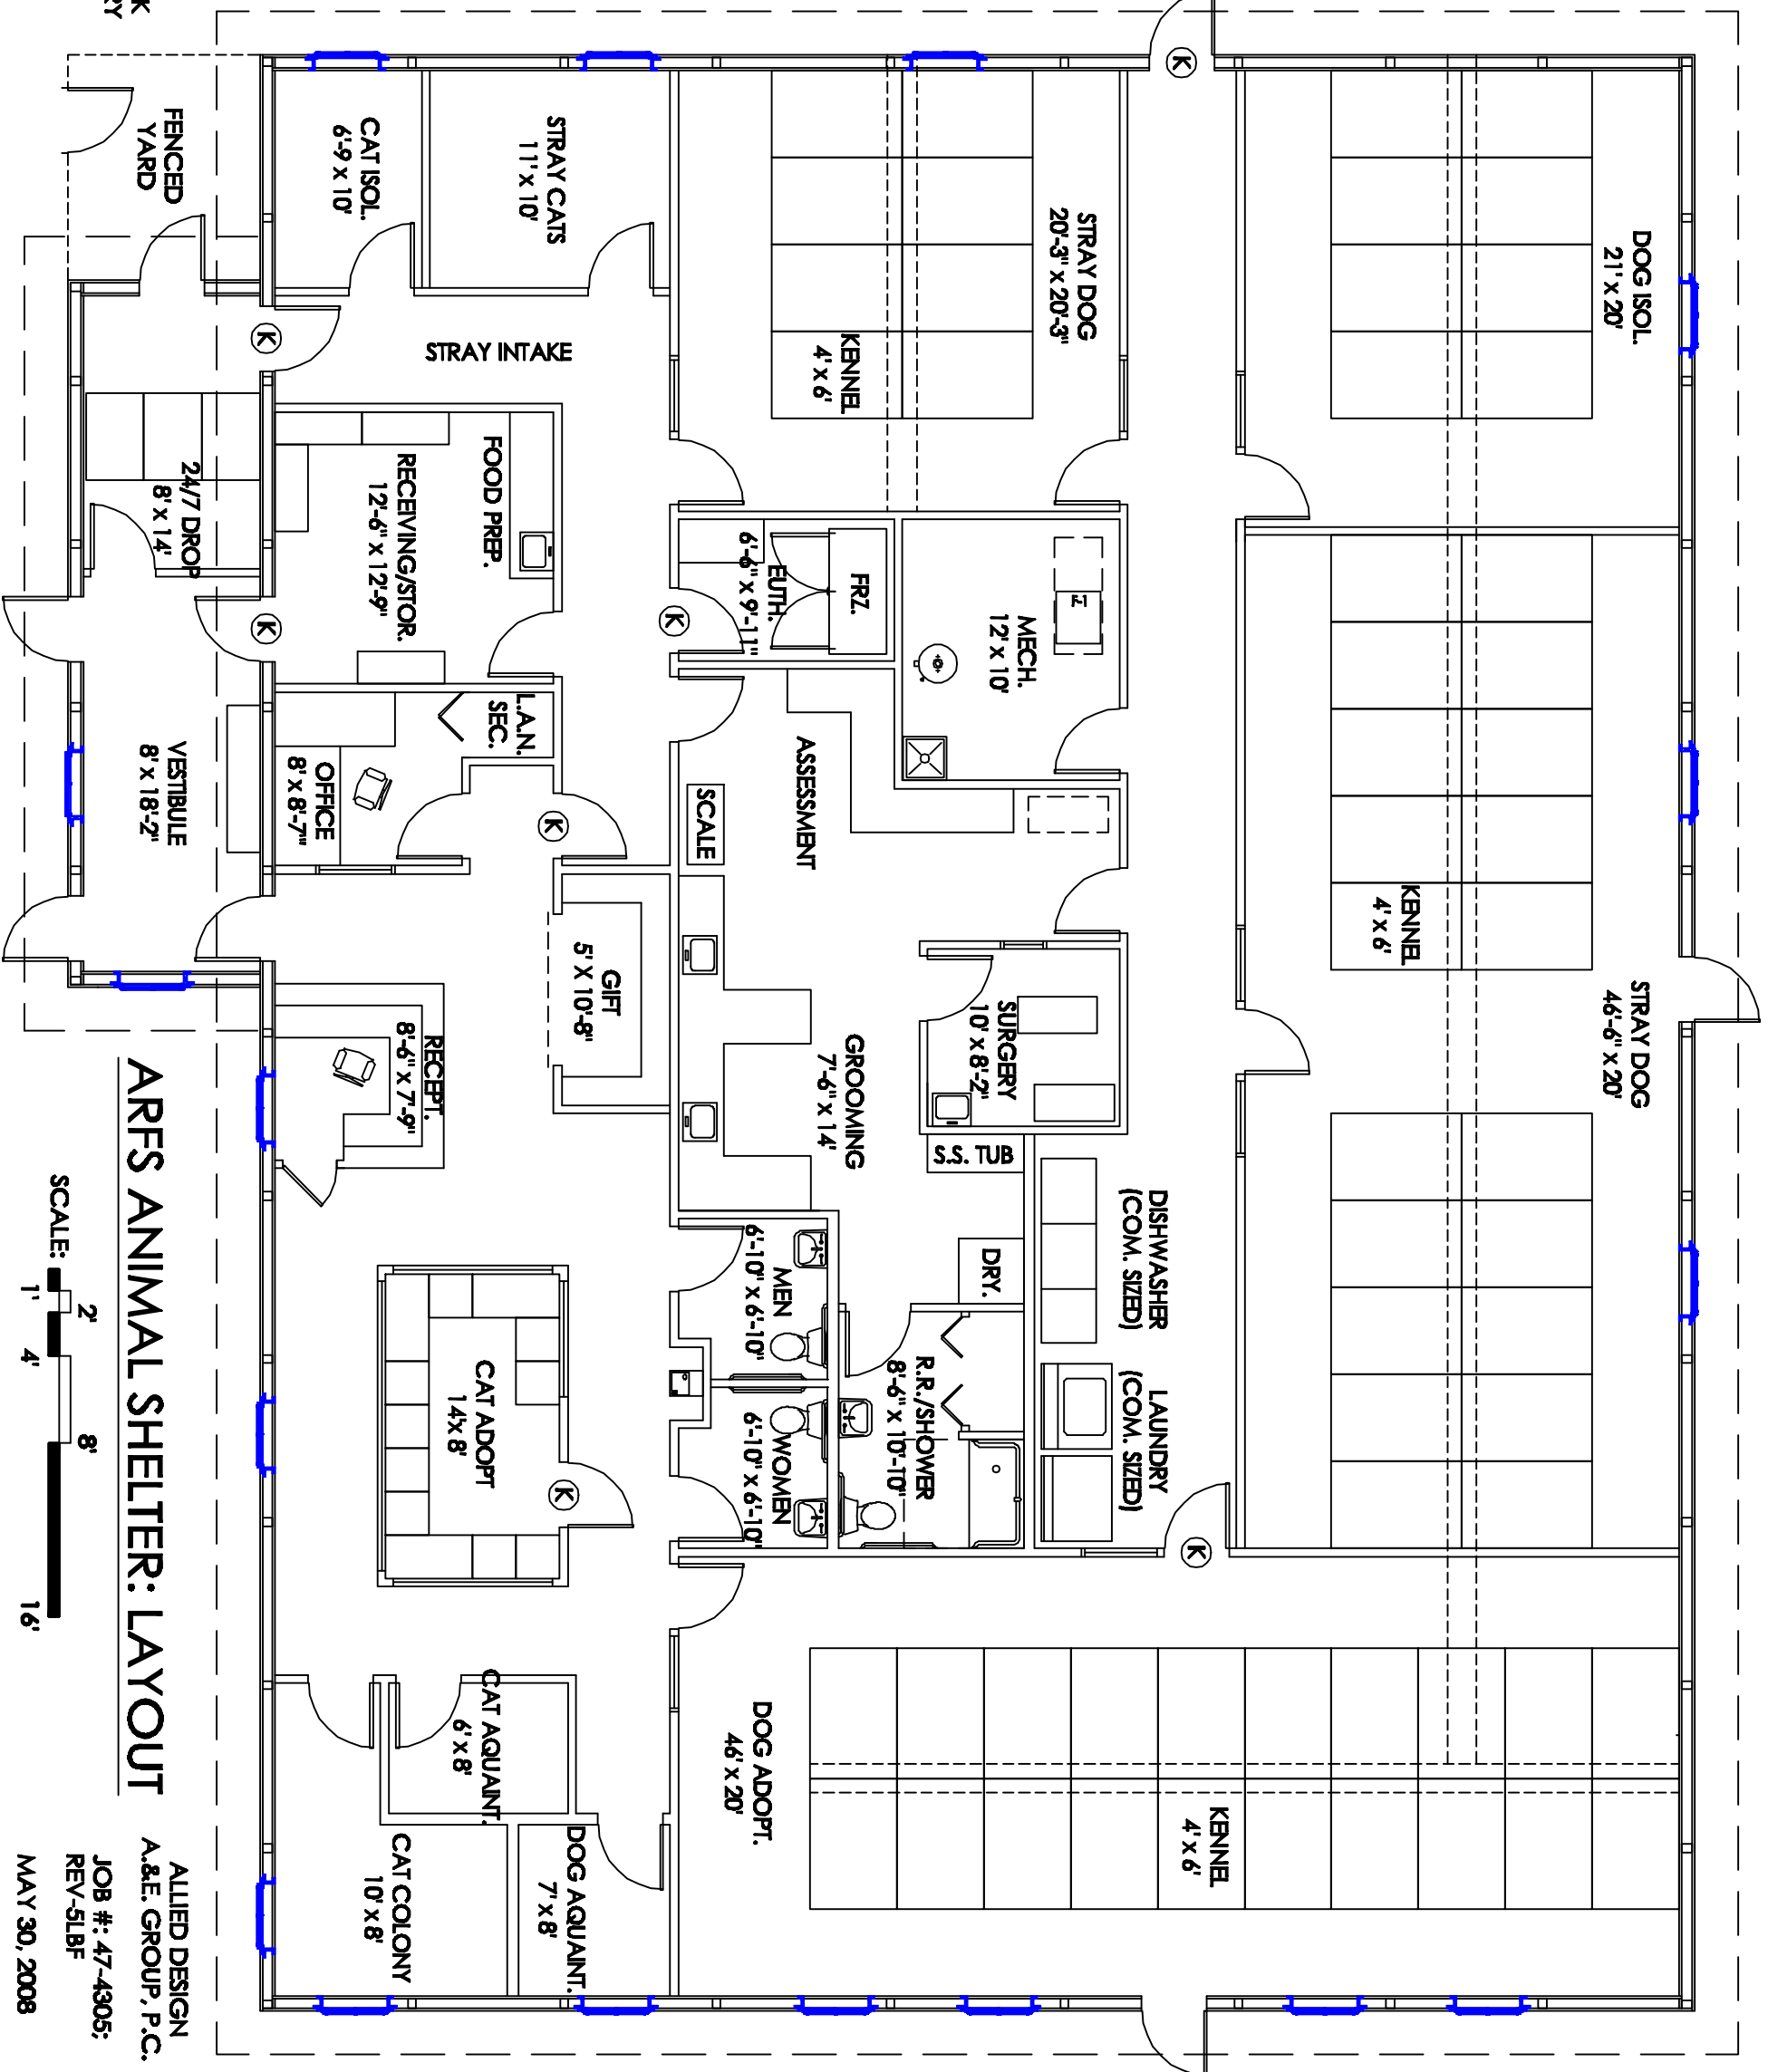

ARFS ANIMAL SHELTER: LAYOUT

SCALE: 1" = 4' 2" = 8' 16'

A.C.O TO BACK-UP TRUCK FOR CONTAINED DELIVERY OF ANIMALS

ALLIED DESIGN
A.&E. GROUP, P.C.
JOB #: 47-4305;
REV-5LBF
MAY 30, 2008